


DUPLEX国王17 別駐車場 配置図 1:200

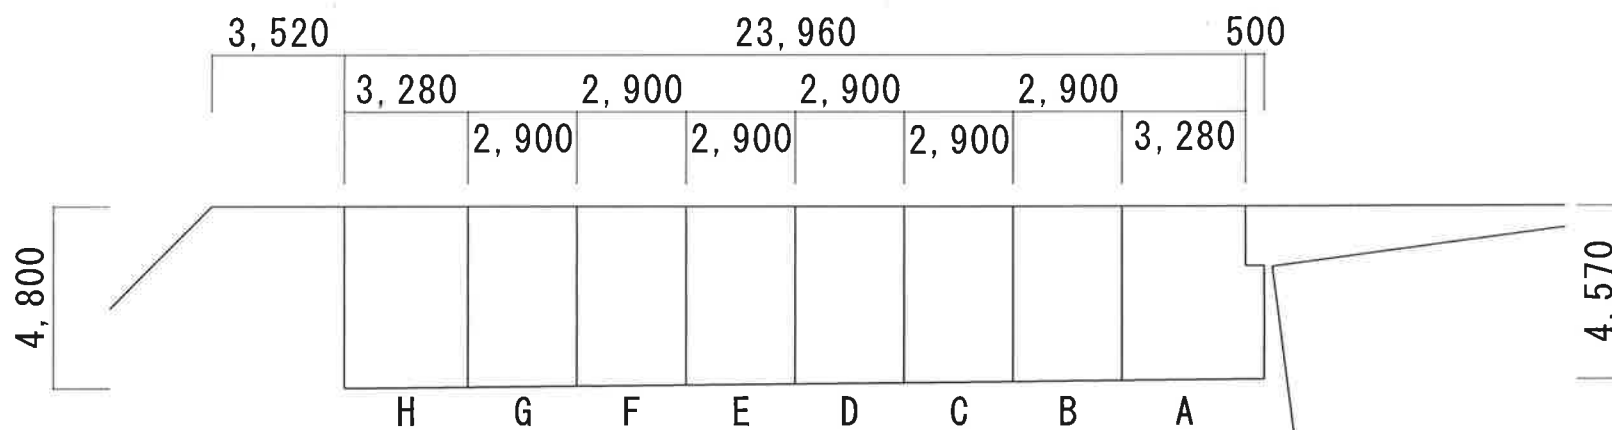

H.25.2.14